



PLAN VIEW

N.T.S

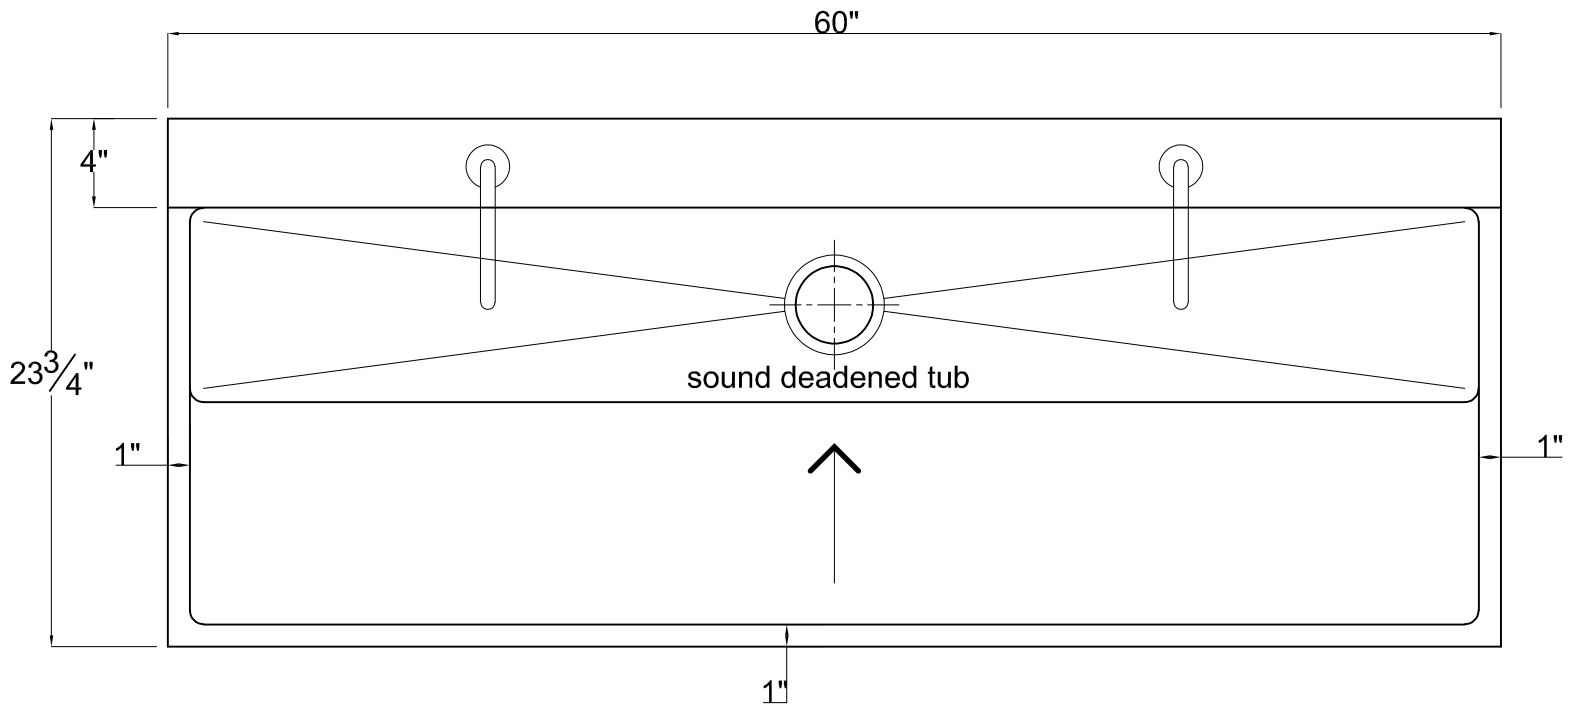

FRONT ELEVATION

N.T.S

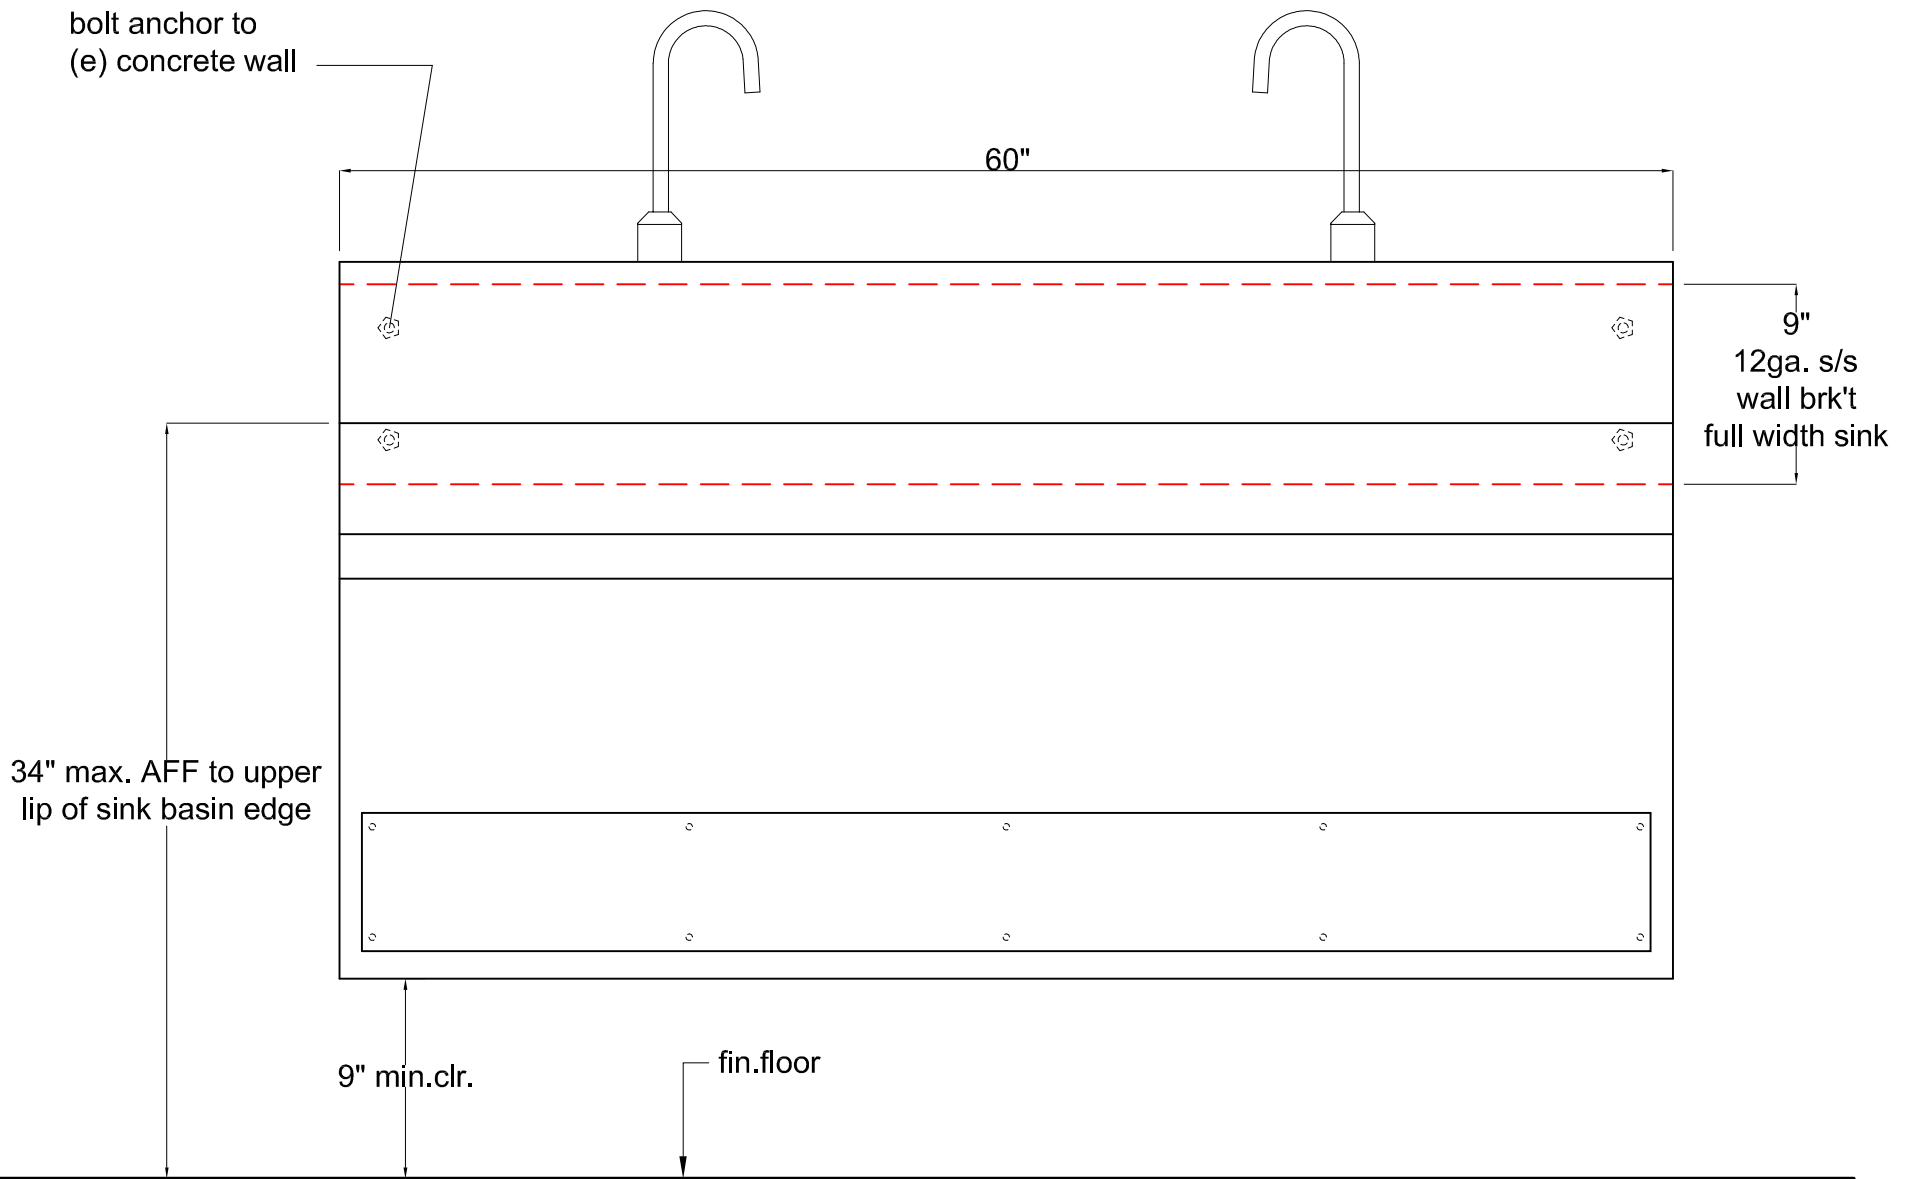

43 SOUTH LINDEN AVE.
SOUTH SAN FRANCISCO, CA 94080
PH (650) 589-4231 FAX (650) 589-3981
WWW.BERLINUSA.COM

© 2019 ALL RIGHTS RESERVED.

This document/s contains material protected under International and Federal Copyright Laws and Treaties. Any unauthorized reprint or use of this material is prohibited. No part of this document may be reproduced or transmitted in any form or by any means, electronic or mechanical, including photocopying, recording, or by any information storage and retrieval system without express written permission from Berlin Food & Lab Equipment Company. For permission contact (legal@berlinusa.com)

USE FOR ARCHITECT / ENGINEER / CONTRACTOR APPROVAL

JOB NAME _____ DATE _____
MODEL No. _____ QTY _____
CUSTOMER _____
CONTRACTOR _____
ARCHITECT / ENGINEER _____


16GA. S/S, T-316, WALL MOUNT SURGICAL ADA SCRUB SINK

DATE: 02-11-21

DWG: L-07097-1

SECTION VIEW

SCALE: 1-1/2" = 1'-0"

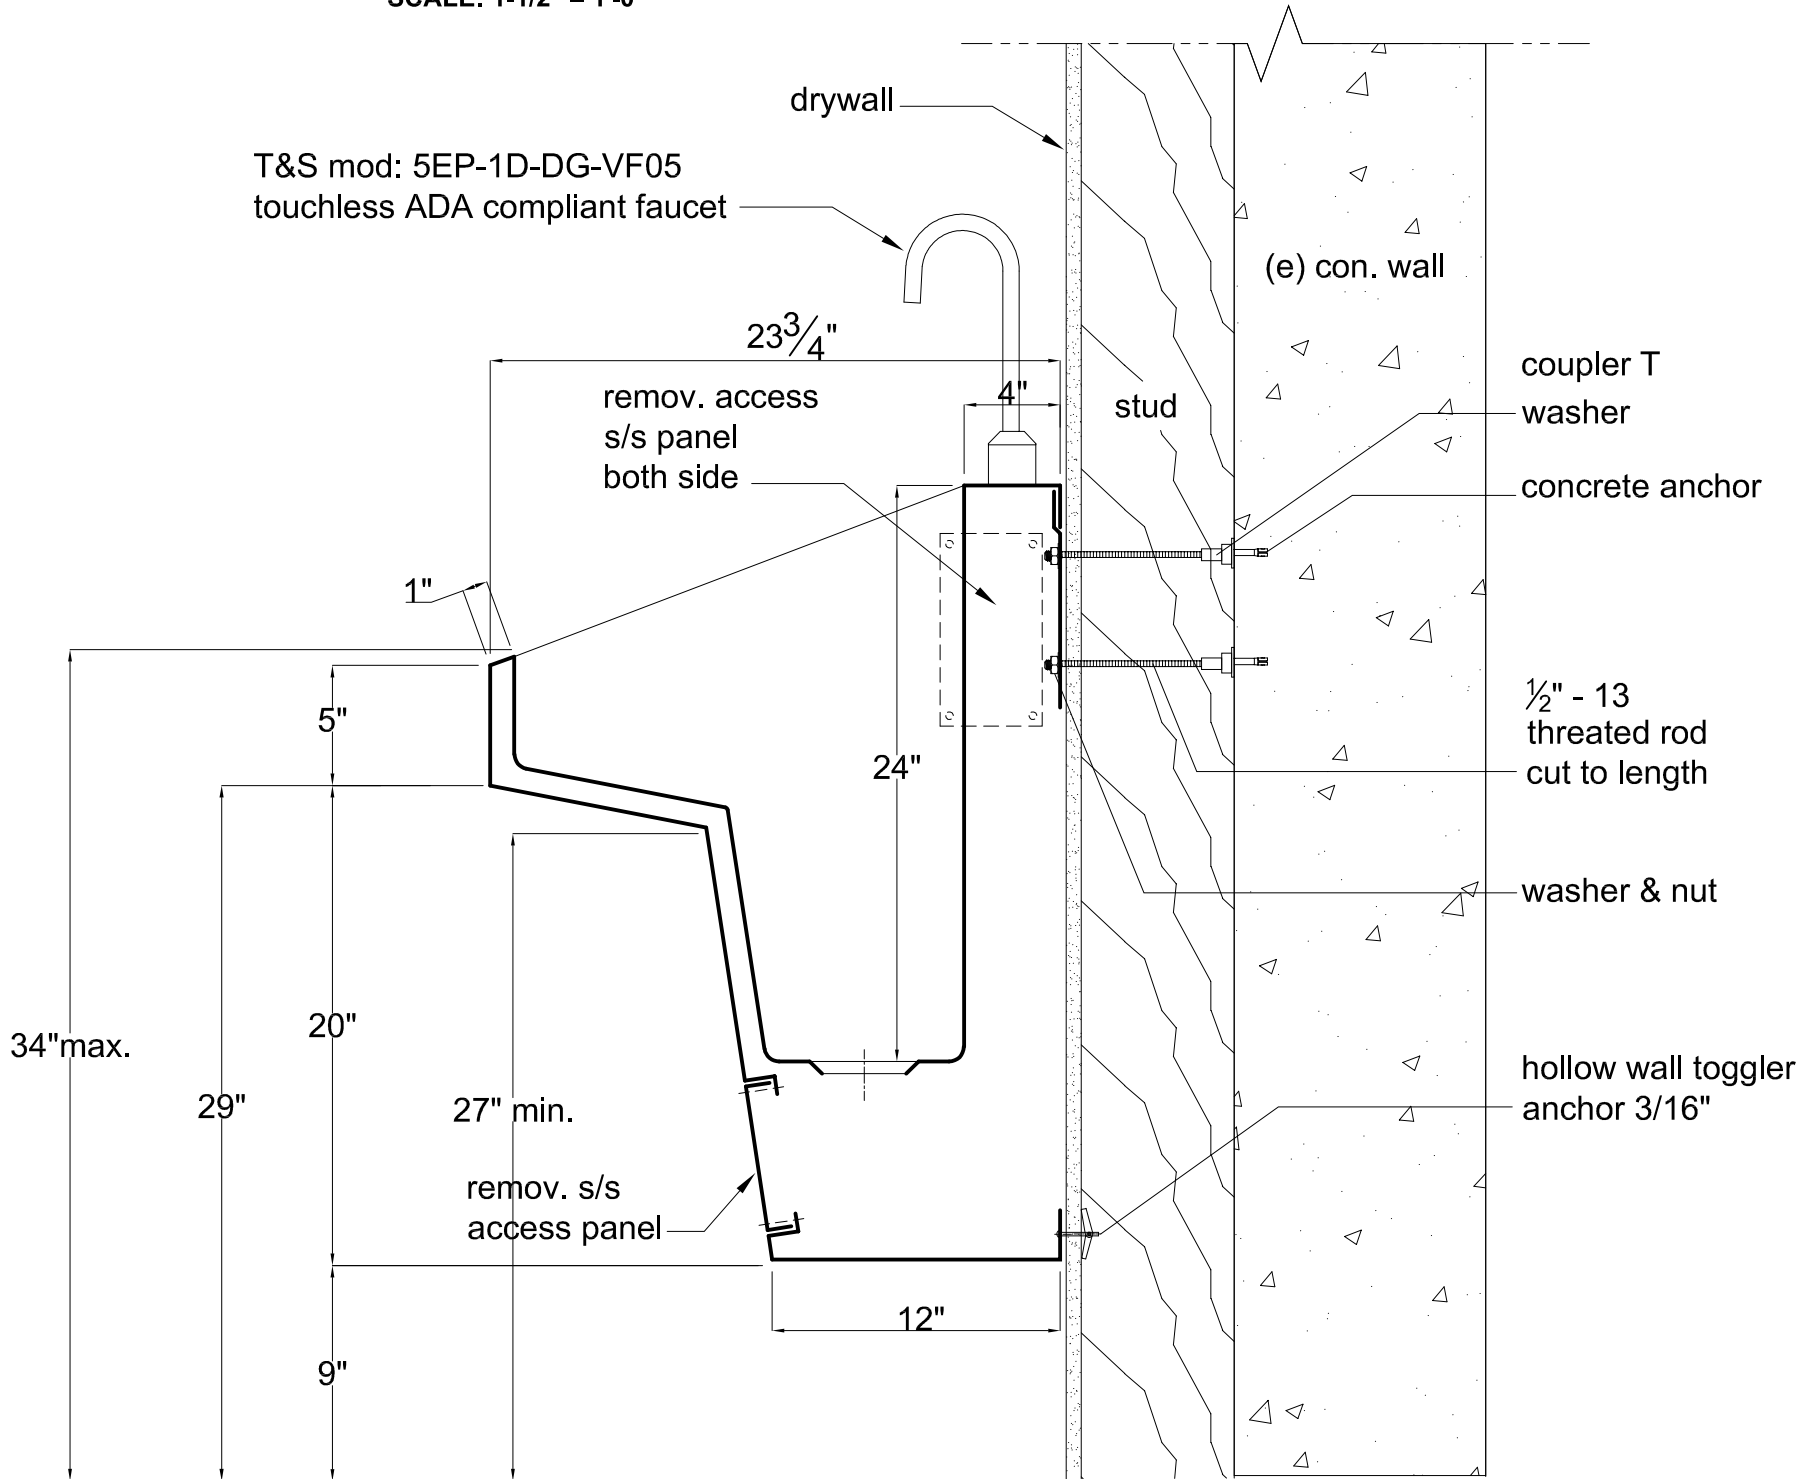

USE FOR ARCHITECT / ENGINEER / CONTRACTOR APPROVAL	
JOB NAME _____	DATE _____
MODEL No. _____	QTY _____
CUSTOMER _____	
CONTRACTOR _____	
ARCHITECT / ENGINEER _____	



© 2019 ALL RIGHTS RESERVED.

This document/s contains material protected under International and Federal Copyright Laws and Treaties. Any unauthorized reprint or use of this material is prohibited. No part of this document may be reproduced or transmitted in any form or by any means, electronic or mechanical, including photocopying, recording, or by any information storage and retrieval system without express written permission from Berlin Food & Lab Equipment Company. For permission contact (legal@berlinusa.com)

43 SOUTH LINDEN AVE.
SOUTH SAN FRANCISCO, CA 94080
PH (650) 589-4231 FAX (650) 589-3981
WWW.BERLINUSA.COM

16GA. S/S, T-316, WALL MOUNT SURGICAL ADA SCRUB SINK

DATE: 02-11-21

DWG: L-07097-2